


Cheltenham Girls High School

MULTI-PURPOSE EXAMINATION CENTRE



DRAWING LIST

A00	COVER SHEET
A01	SITE PLAN
A02	DEMOLITION PLAN
A03	FLOOR PLAN
A04	REFLECTED CEILING PLAN
A05	ROOF PLAN
A06	ELEVATIONS
A07.1	CROSS SECTIONS 1/2
A07.2	CROSS SECTIONS 2/2
A08	DOOR & WINDOW SCHEDULE

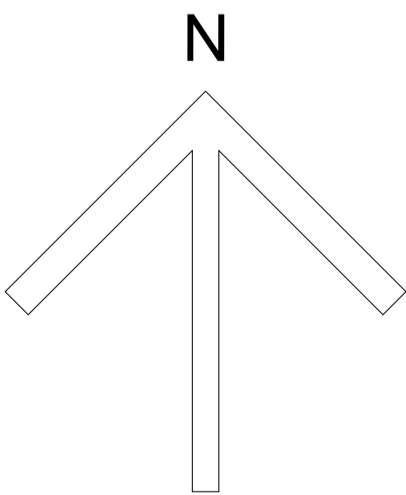

LOCATION PLAN

ISS	Date	Documentation - preliminary issue
A	01/07/2020	Documentation - preliminary issue
B	08/07/2020	Documentation - revised issue
C	20/07/2020	Documentation - revised issue


Kollanyi ARCHITECTS ABN 70055 310 448
1/128 Terry Street, ROZELLE NSW 2039
M: 0421 171370
T: (02) 8212 5921
E: Admin@kollanyiarchitects.com.au
www.kollanyiarchitects.com.au
Nominated Architect - Caelia Kollanyi - NSW Reg No 5224





Education

Cheltenham Girls High School
MULTI-PURPOSE EXAMINATION CENTRE

drawing title	drawn	checked	scale	date	issue
Cover Sheet	RK	CK		July 2020	C
draw no	A00				

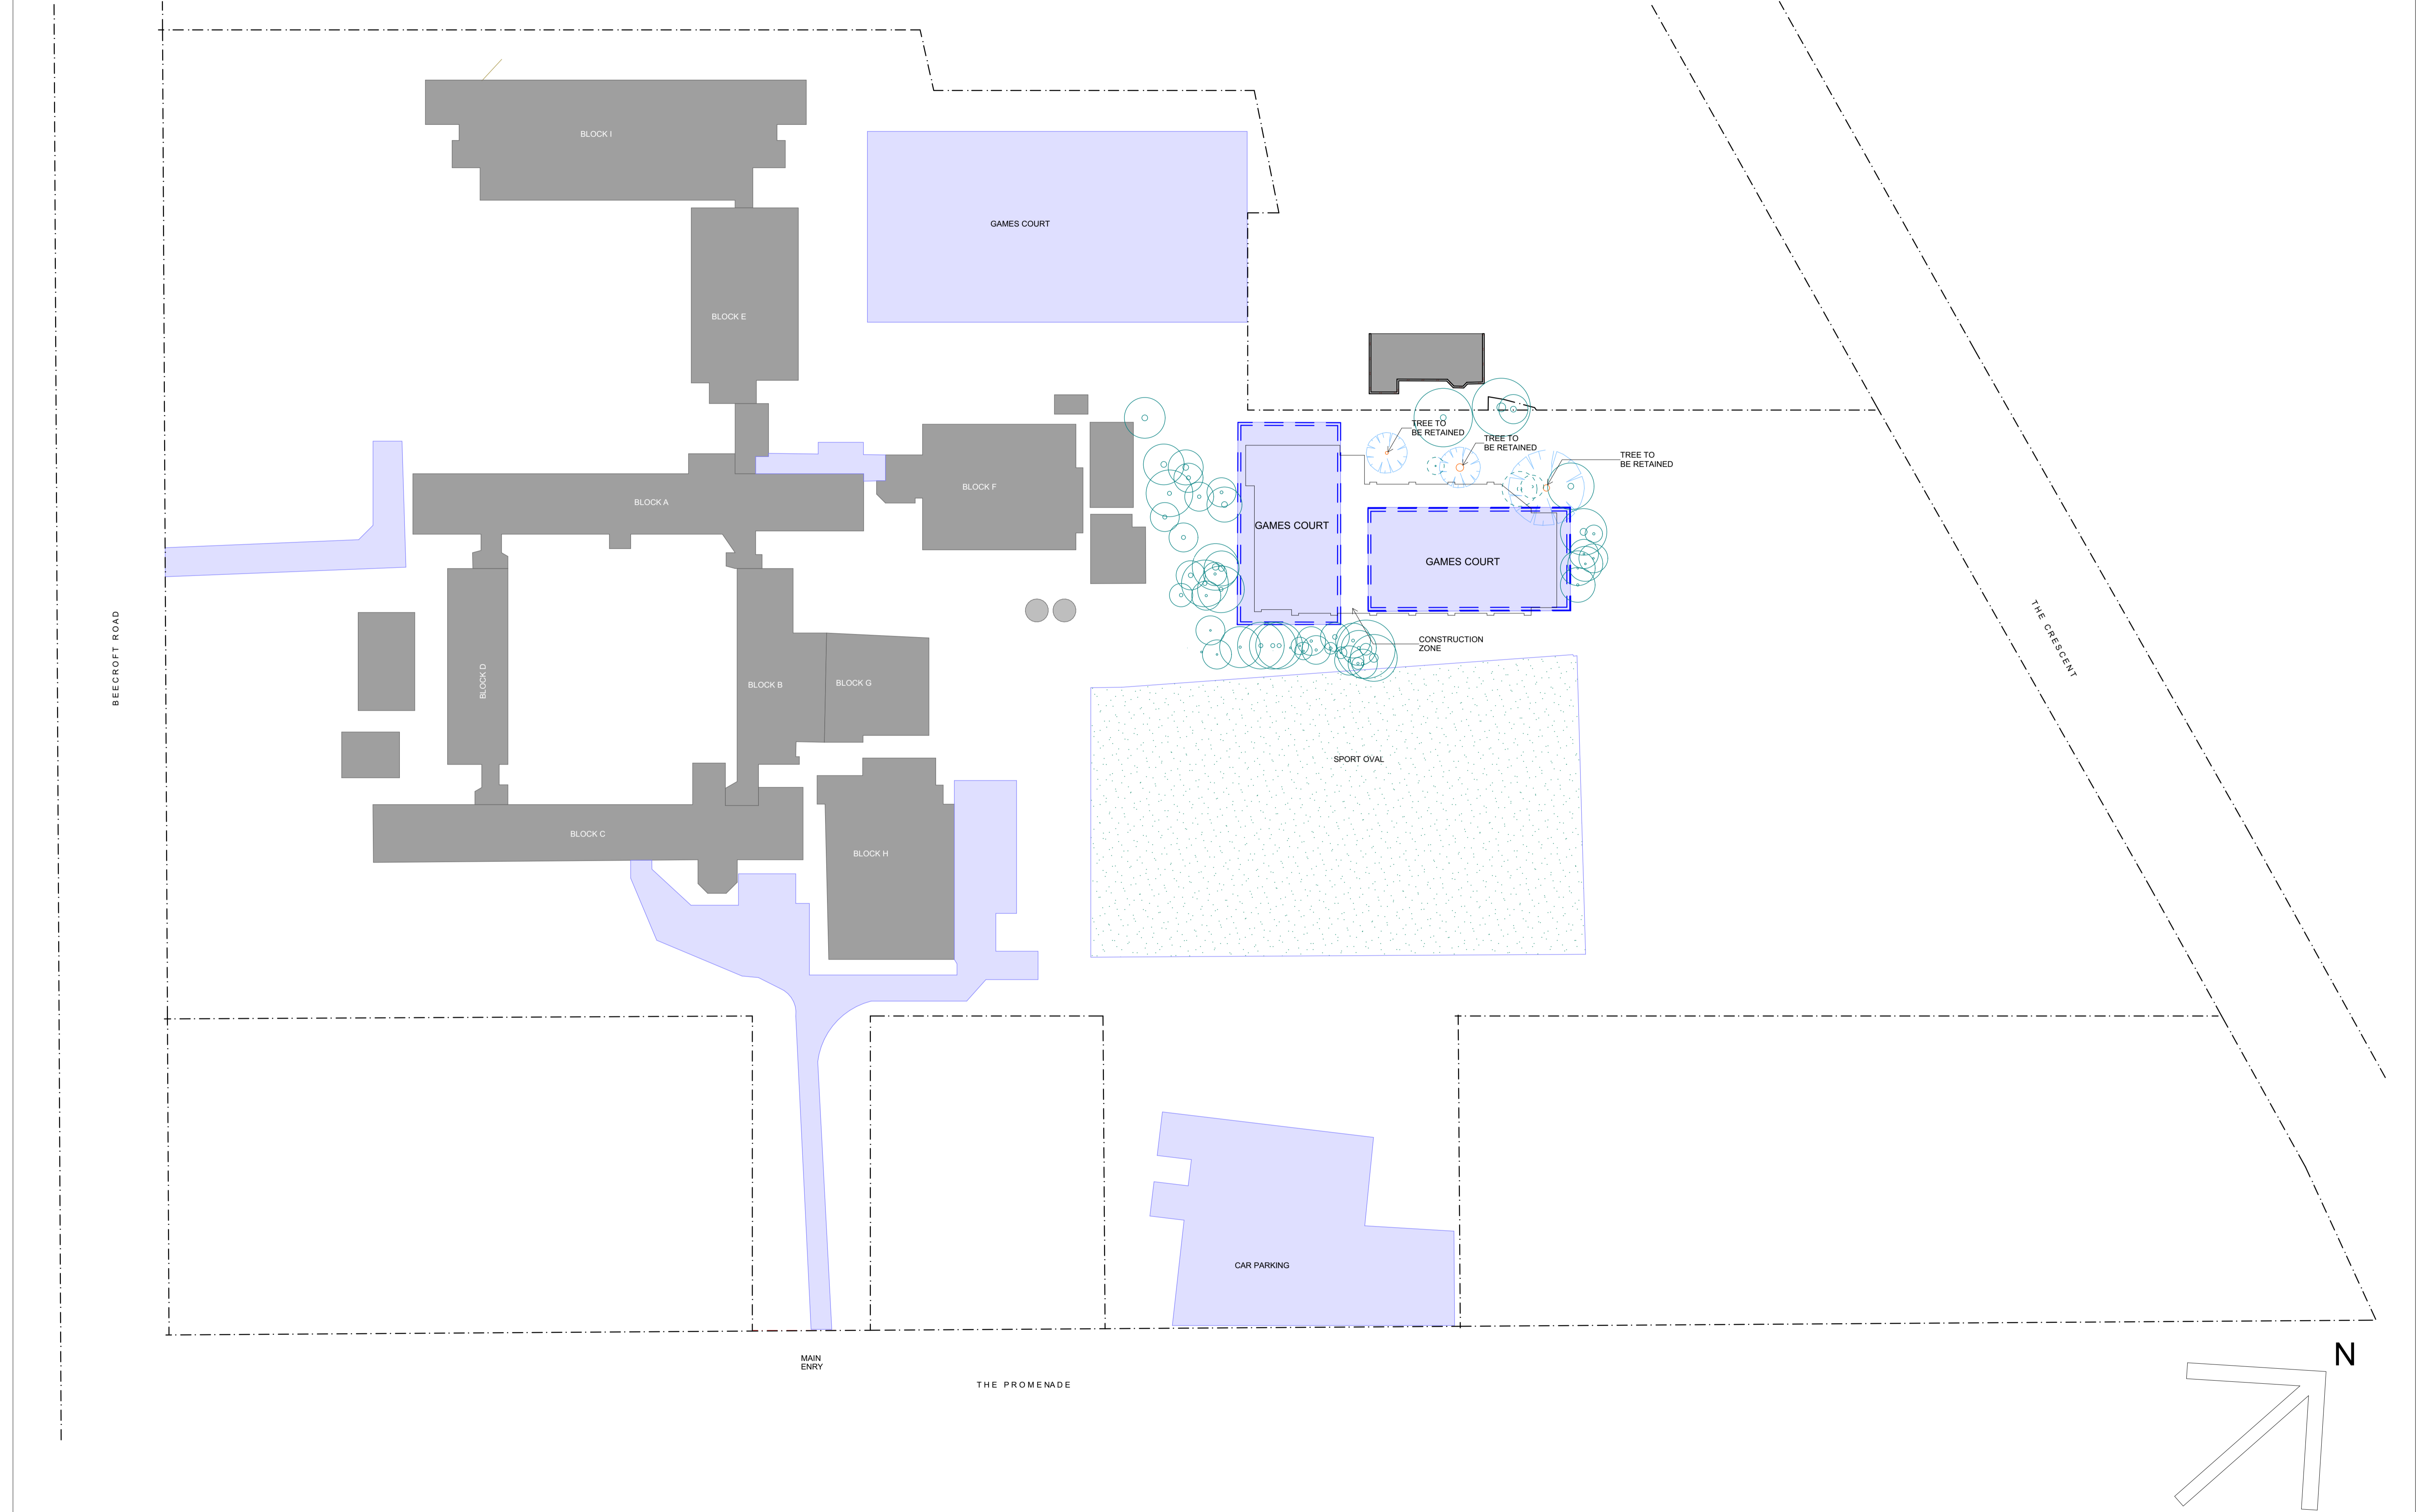

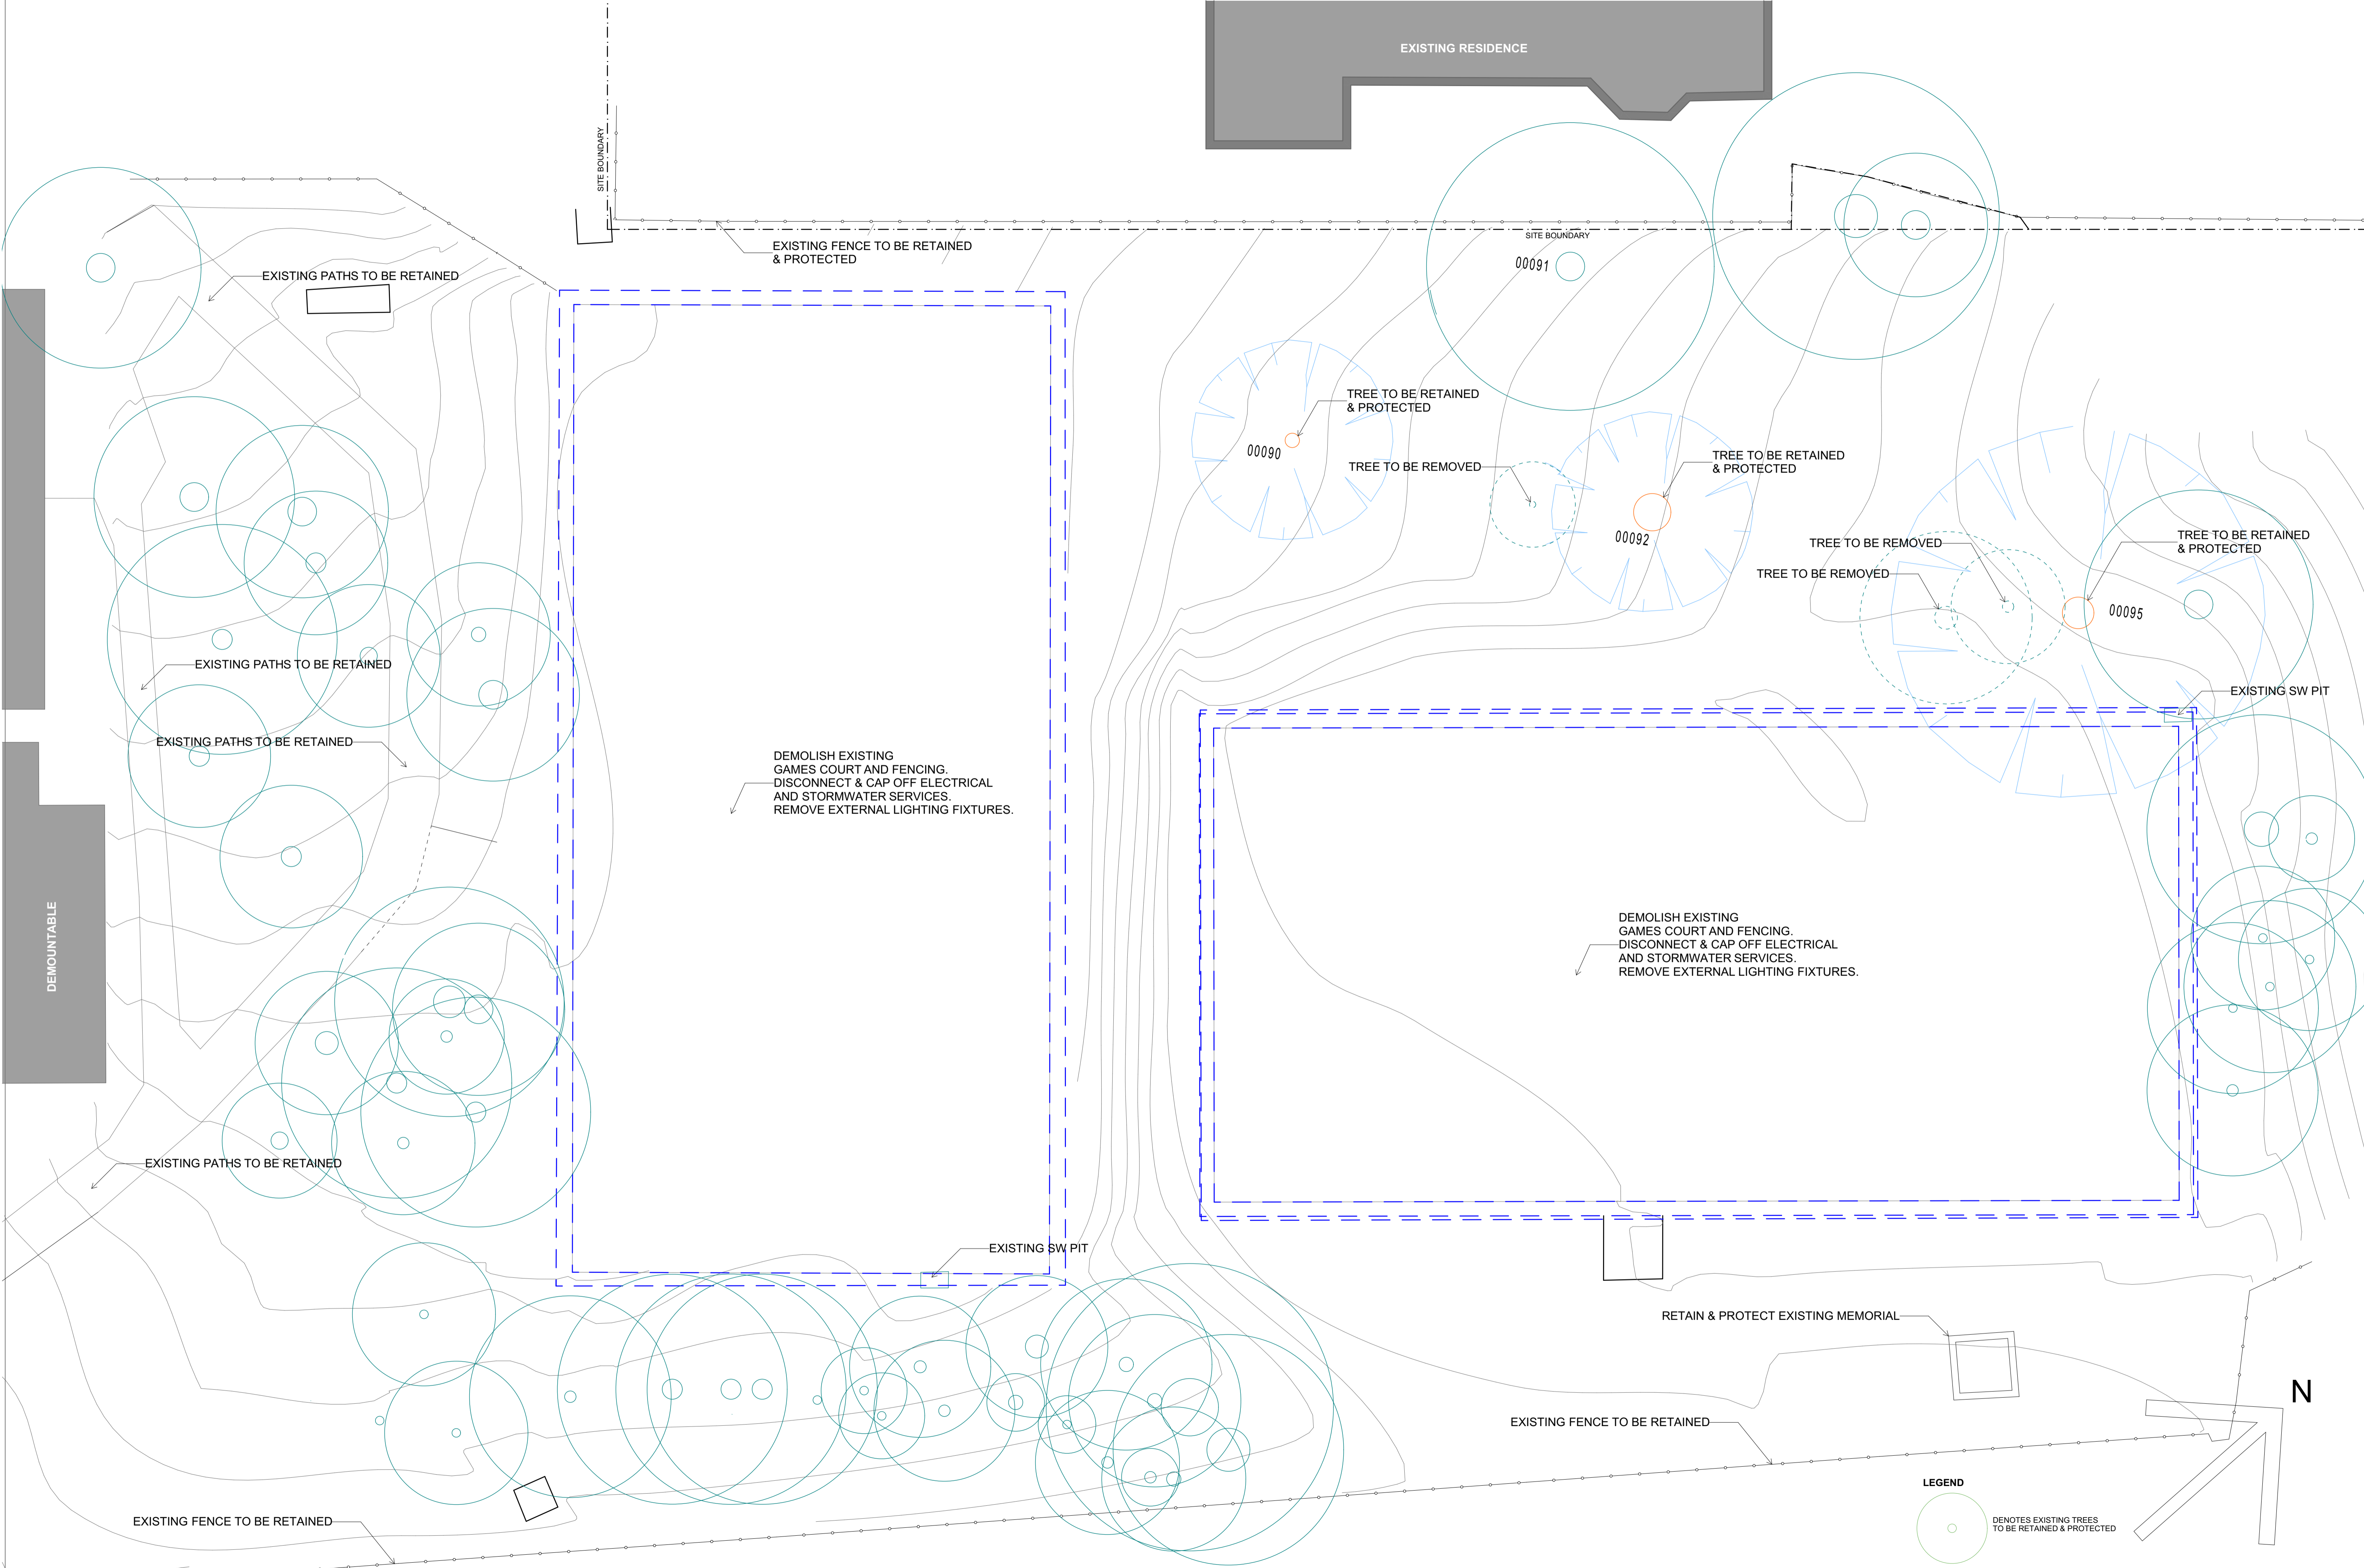

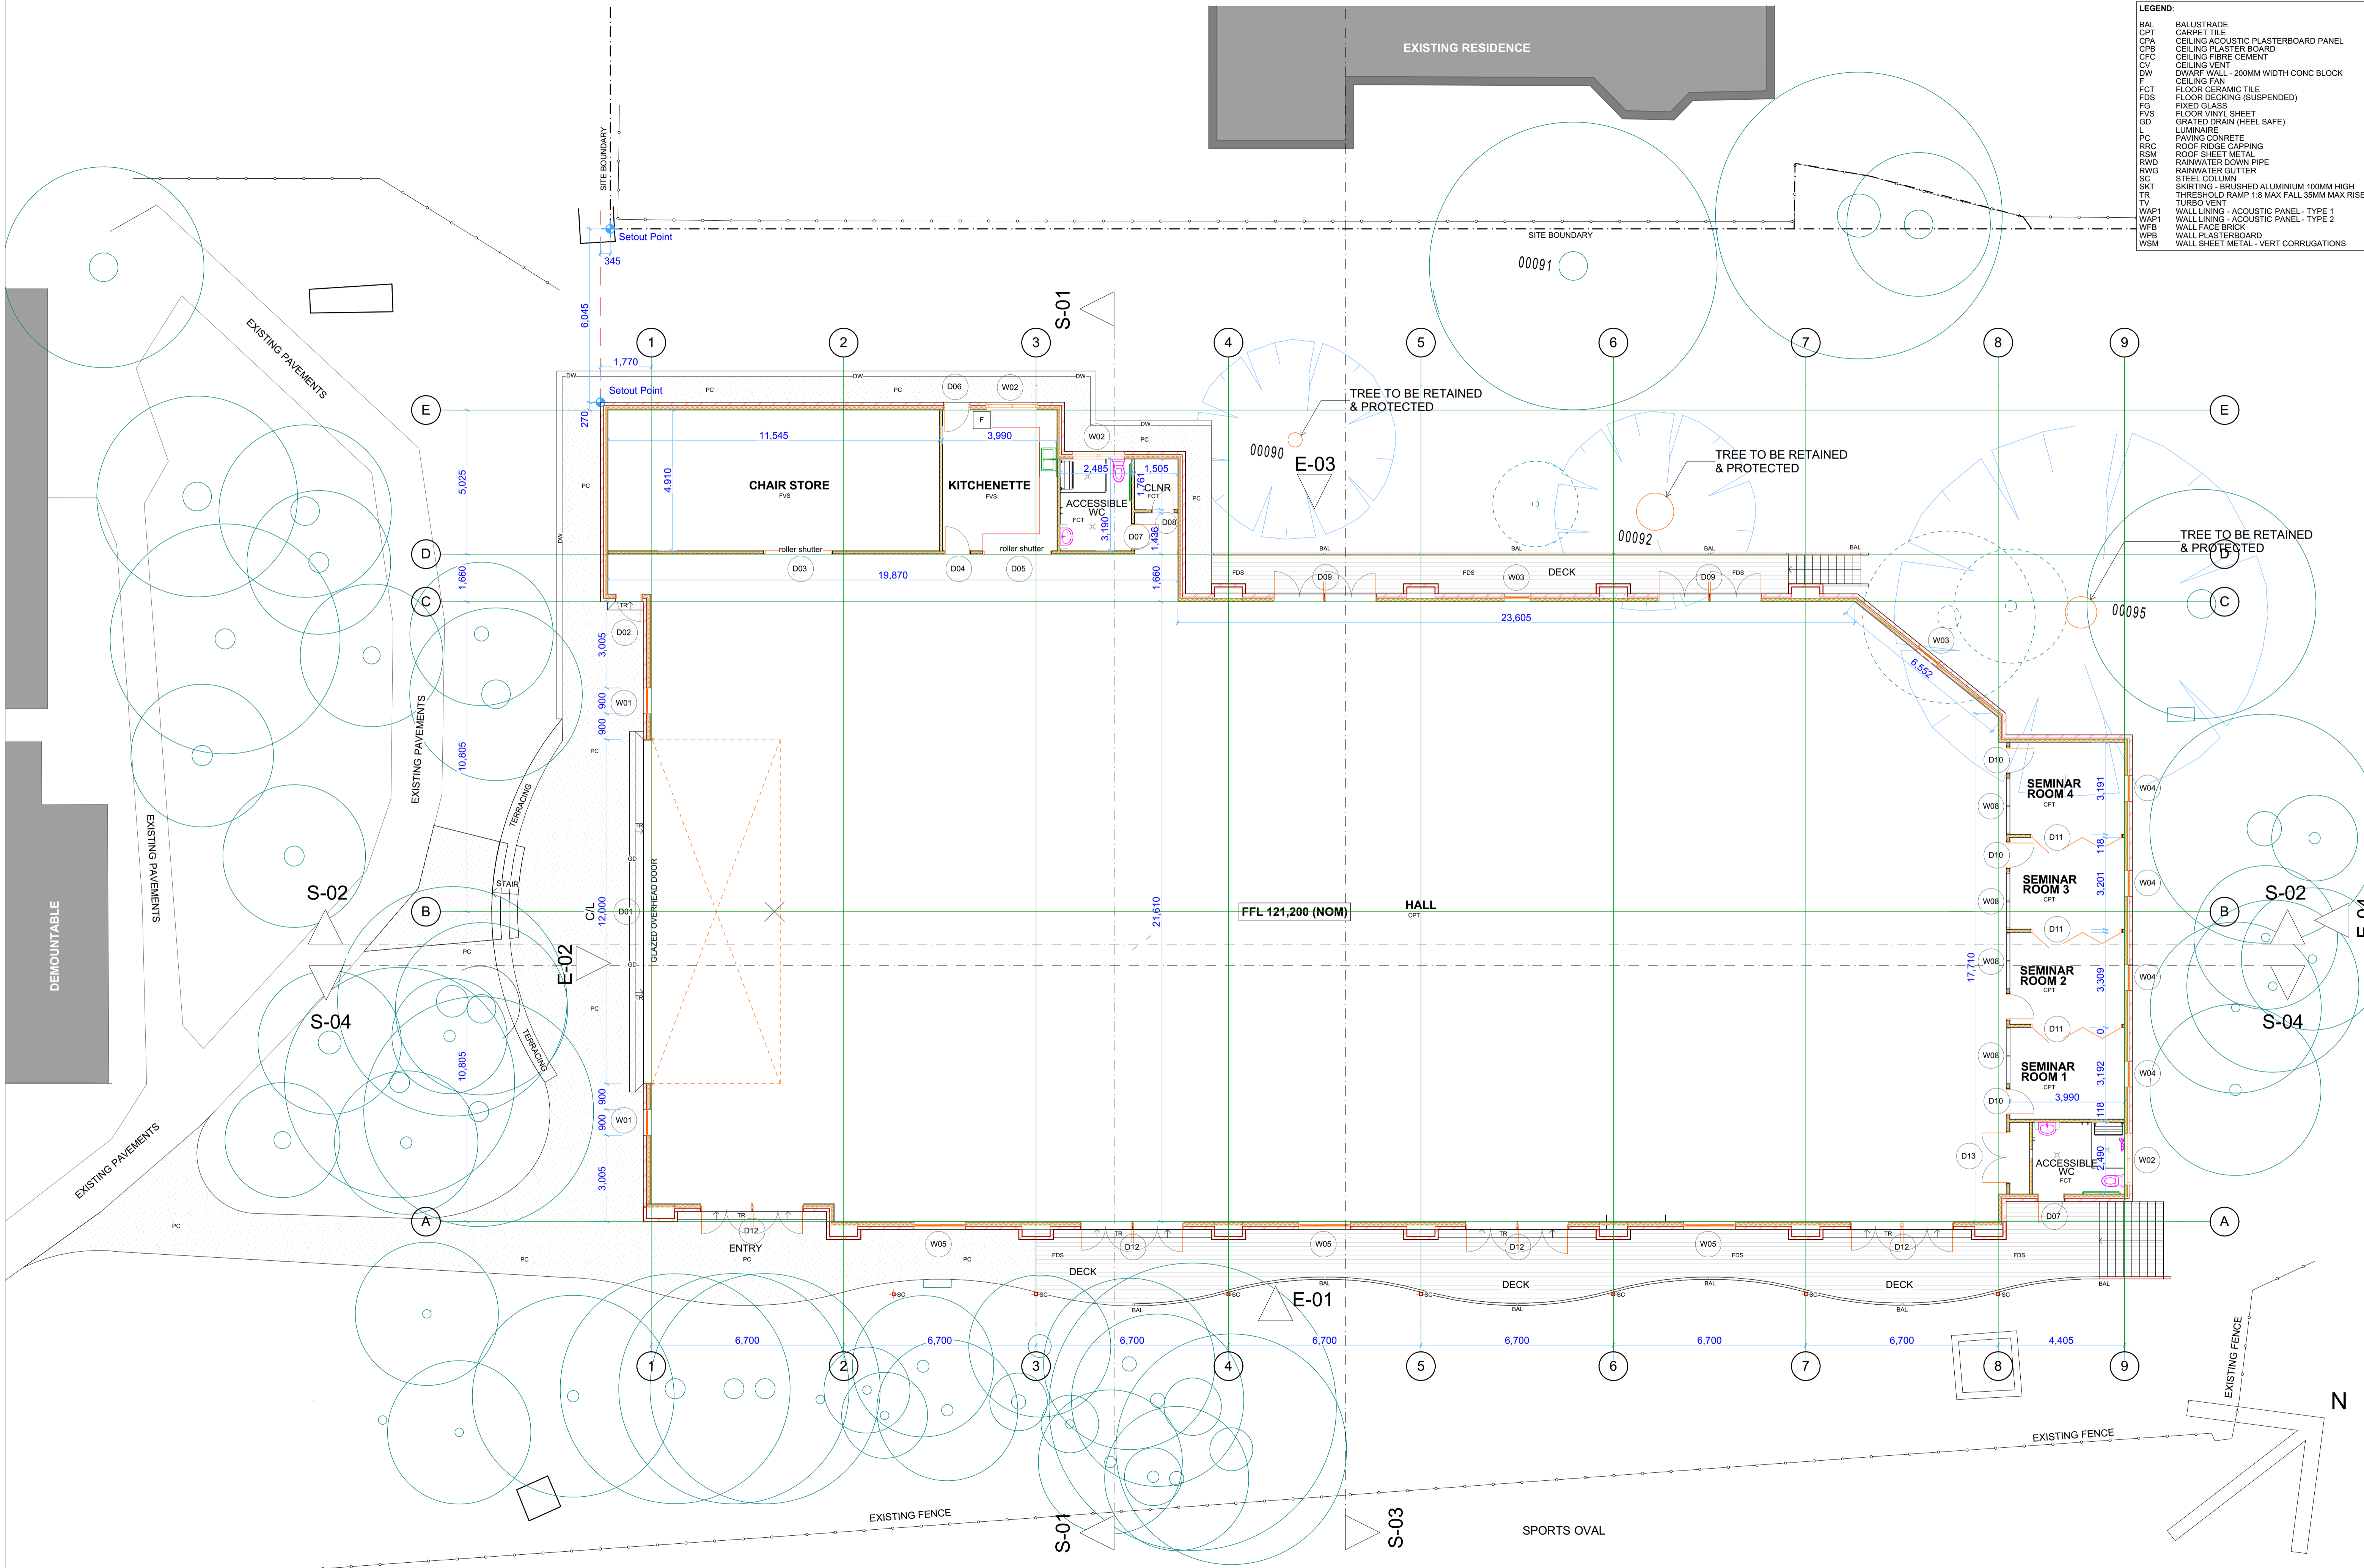

- LEGEND:**
- BAL BALUSTRADE
 - CPT CARPET TILE
 - CPA CEILING ACOUSTIC PLASTERBOARD PANEL
 - CPB CEILING PLASTER BOARD
 - CFC CEILING FIBRE CEMENT
 - CV CEILING VENT
 - DW DWARF WALL - 200MM WIDTH CONC BLOCK
 - F CEILING FAN
 - FCT FLOOR CERAMIC TILE
 - FDS FLOOR DECKING (SUSPENDED)
 - FG FIXED GLASS
 - FVS FLOOR VINYL SHEET
 - GD GRATED DRAIN (HEEL SAFE)
 - L LUMINAIRE
 - PC PAVING CONCRETE
 - RRC ROOF RIDGE CAPPING
 - RSM ROOF SHEET METAL
 - RWD RAINWATER DOWN PIPE
 - RWG RAINWATER GUTTER
 - SC STEEL COLUMN
 - SKT SKIRTING - BRUSHED ALUMINIUM 100MM HIGH
 - TR THRESHOLD RAMP 1:8 MAX FALL 35MM MAX RISE
 - TV TURBO VENT
 - WAP1 WALL LINING - ACOUSTIC PANEL - TYPE 1
 - WAP2 WALL LINING - ACOUSTIC PANEL - TYPE 2
 - WPB WALL FACE BRICK
 - WSM WALL PLASTERBOARD
 - WSM WALL SHEET METAL - VERT CORRUGATIONS

- LEGEND:**
- BAL BALUSTRADE
 - CPT CARPET TILE
 - CPA CEILING ACOUSTIC PLASTERBOARD PANEL
 - CPB CEILING PLASTER BOARD
 - CFC CEILING FIBRE CEMENT
 - CV CEILING VENT
 - DW DWARF WALL - 200MM WIDTH CONC BLOCK
 - F CEILING FAN
 - FCT FLOOR CERAMIC TILE
 - FDS FLOOR DECKING (SUSPENDED)
 - FG FIXED GLASS
 - FVS FLOOR VINYL SHEET
 - GD GRATED DRAIN (HEEL SAFE)
 - L LUMINAIRE
 - PC PAVING CONCRETE
 - RRC ROOF RIDGE CAPPING
 - RSM ROOF SHEET METAL
 - RWD RAINWATER DOWN PIPE
 - RWG RAINWATER GUTTER
 - SC STEEL COLUMN
 - SKT SKIRTING - BRUSHED ALUMINIUM 100MM HIGH
 - TR THRESHOLD RAMP 1:8 MAX FALL 35MM MAX RISE
 - TV TURBO VENT
 - WAP1 WALL LINING - ACOUSTIC PANEL - TYPE 1
 - WAP2 WALL LINING - ACOUSTIC PANEL - TYPE 2
 - WFB WALL FACE BRICK
 - WPB WALL PLASTERBOARD
 - WSM WALL SHEET METAL - VERT CORRUGATIONS

